



REVISIONS			
REV.	DESCRIPTION	DATE	REVISED BY
A			

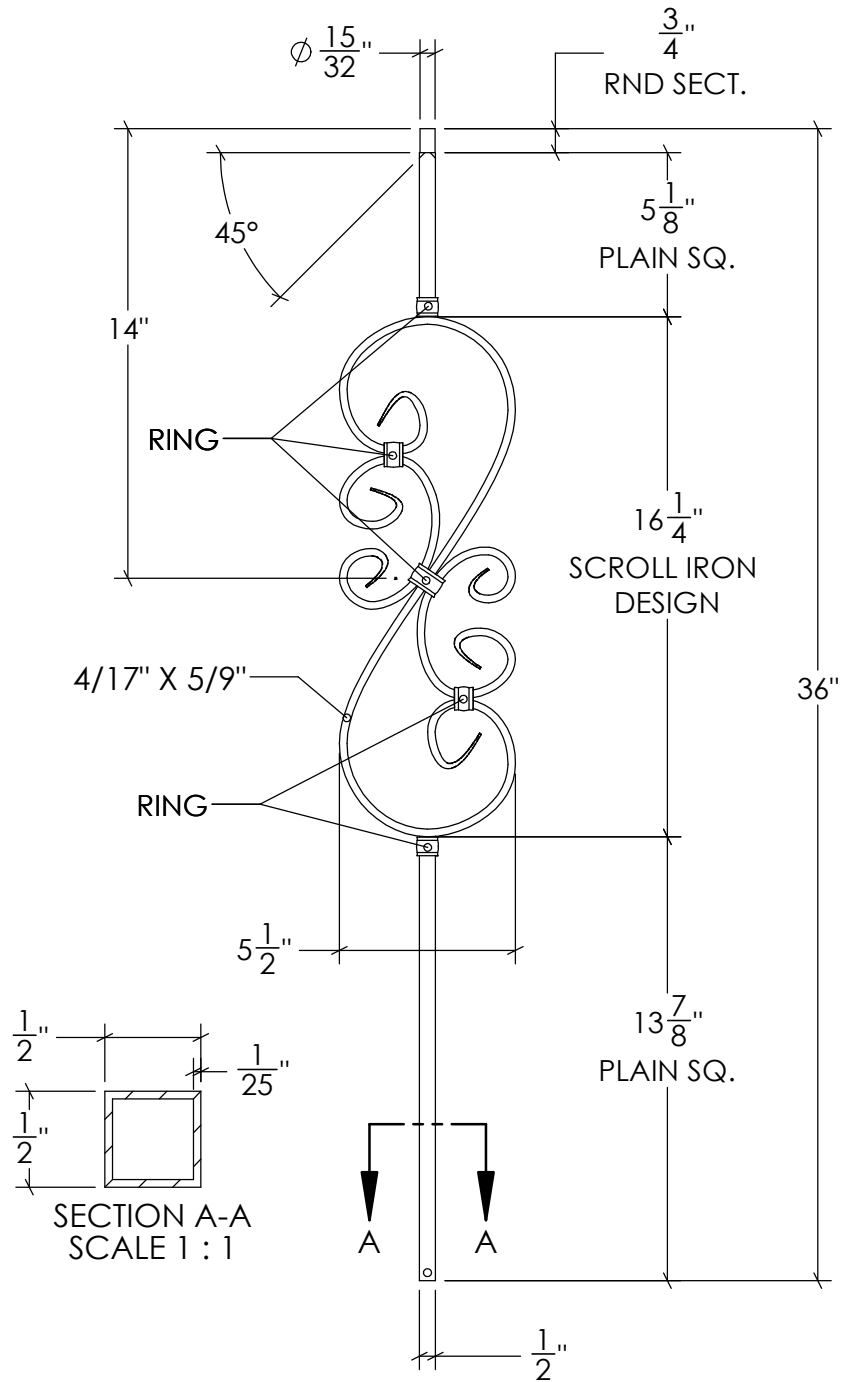

STAIRSUPPLIES™

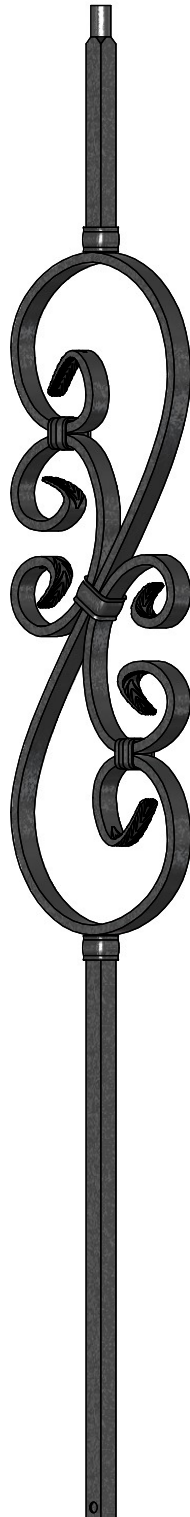

1722 Eisenhower Drive North

Suite B

Goshen, IN 46526

COPYRIGHT 2022 StairSupplies™ ALL RIGHTS RESERVED

DESCRIPTION: KW14-M501 (Knee Wall Scroll Iron Bal.)

Drawn by: **RSAGRE**

DWG #: **C-2685**

Date: 03/27/2023

Material: **Iron**

Scale: **1 : 6**

Created: 03/27/2023