



REVISIONS			
REV.	DESCRIPTION	DATE	REVISED BY
A			

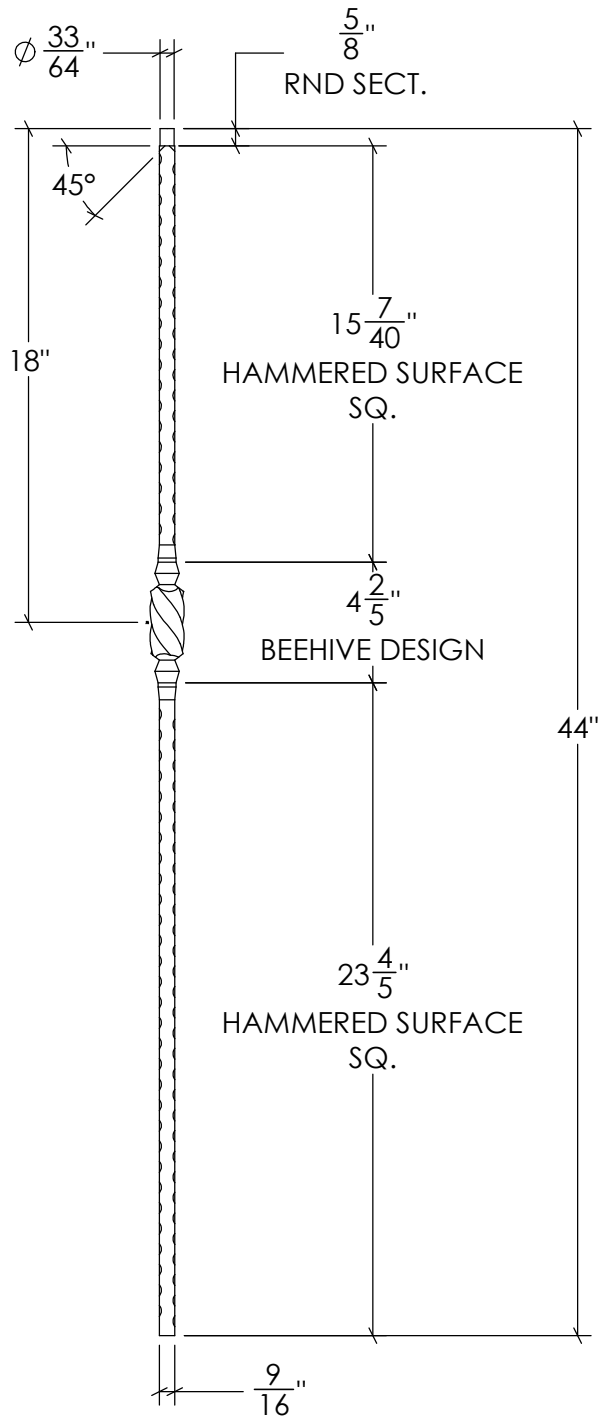

 **STAIRSUPPLIES™**

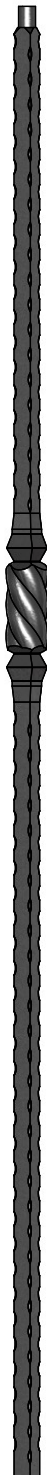

1722 Eisenhower Drive North
 Suite B
 Goshen, IN 46526
 COPYRIGHT 2022 StairSupplies™ ALL RIGHTS RESERVED

DESCRIPTION: M13144 (Single Beehive Iron Bal.)

Drawn by: **RSAGRE**

DWG #: **C-2766**

Date: 04/21/2023

Created: 04/21/2023

Material: **Iron**

Scale: **1 : 7**